




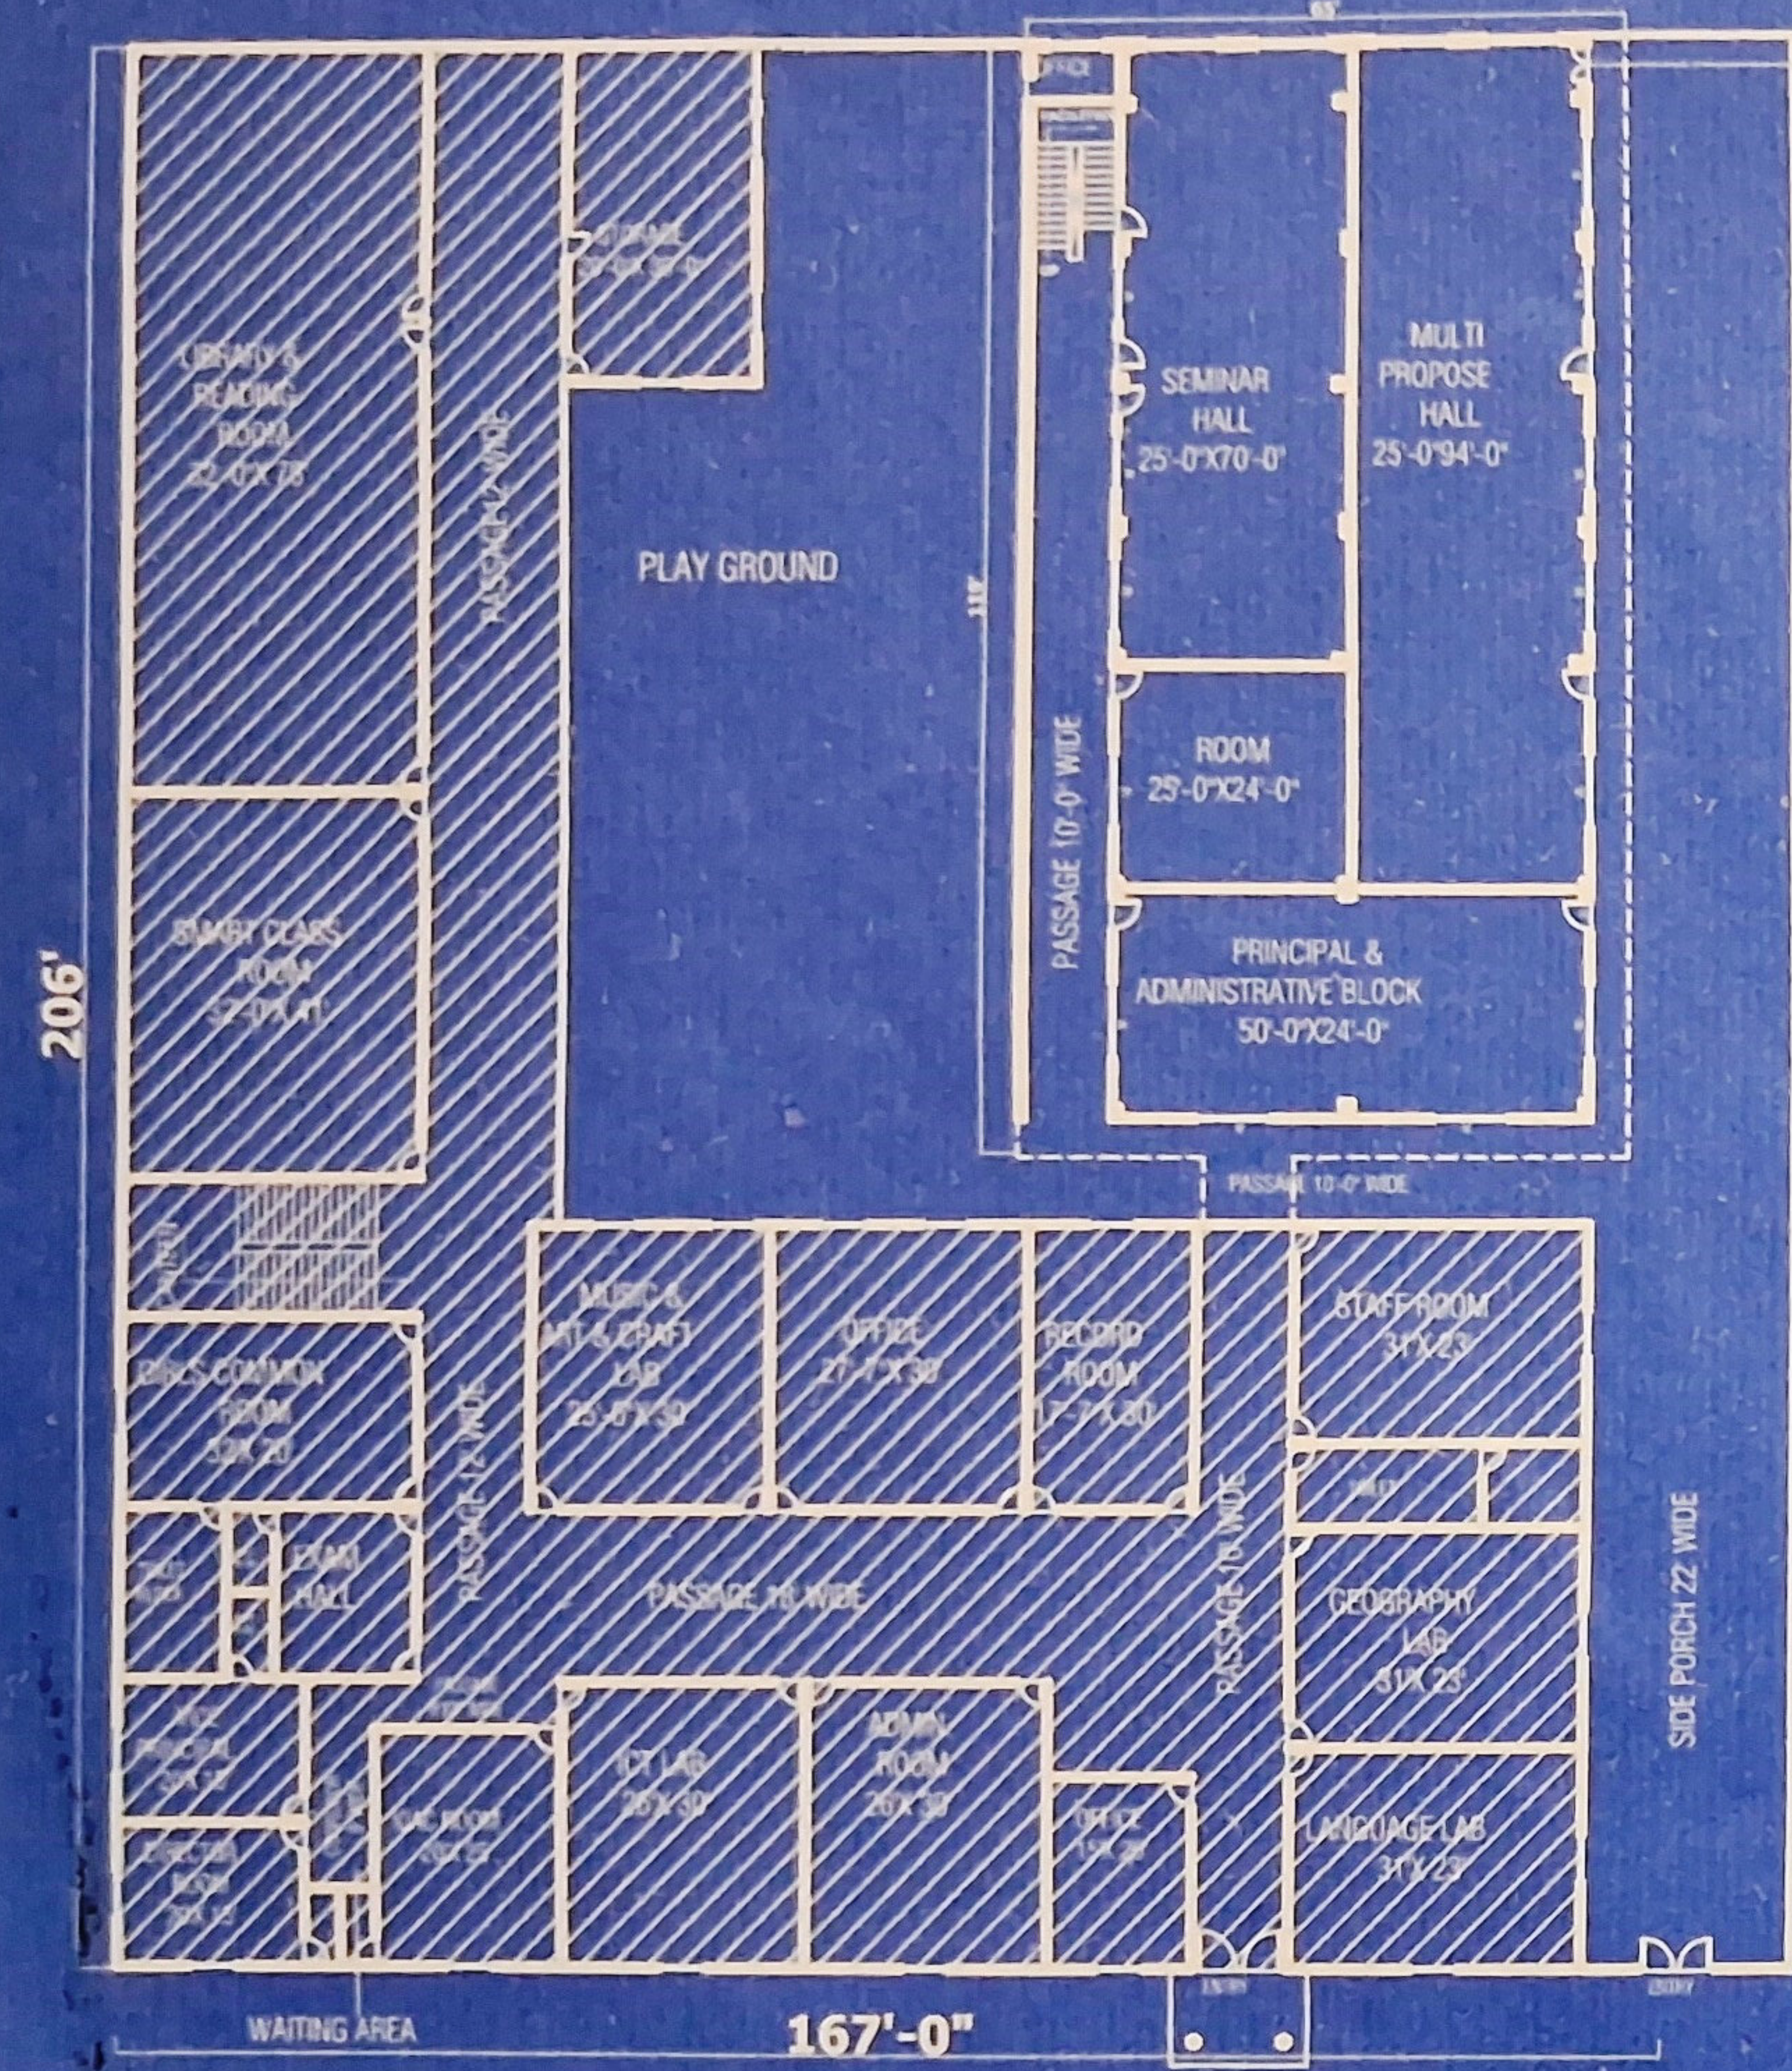


EXISTING PLAN OF ASTHA MAHA VIDYALAYA ITAWA, KOTA (RAJ.)
(ASTHA SHAUDH & VIKAS SANSTHA BUNDI)
KHASARA NO. 1007,1005,2567 - ITAWA

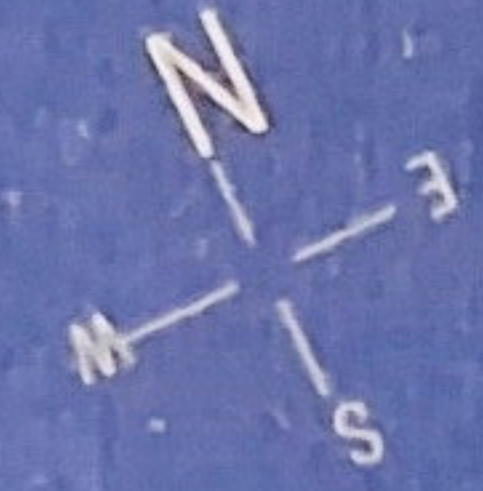

GROUND FLOOR PLAN

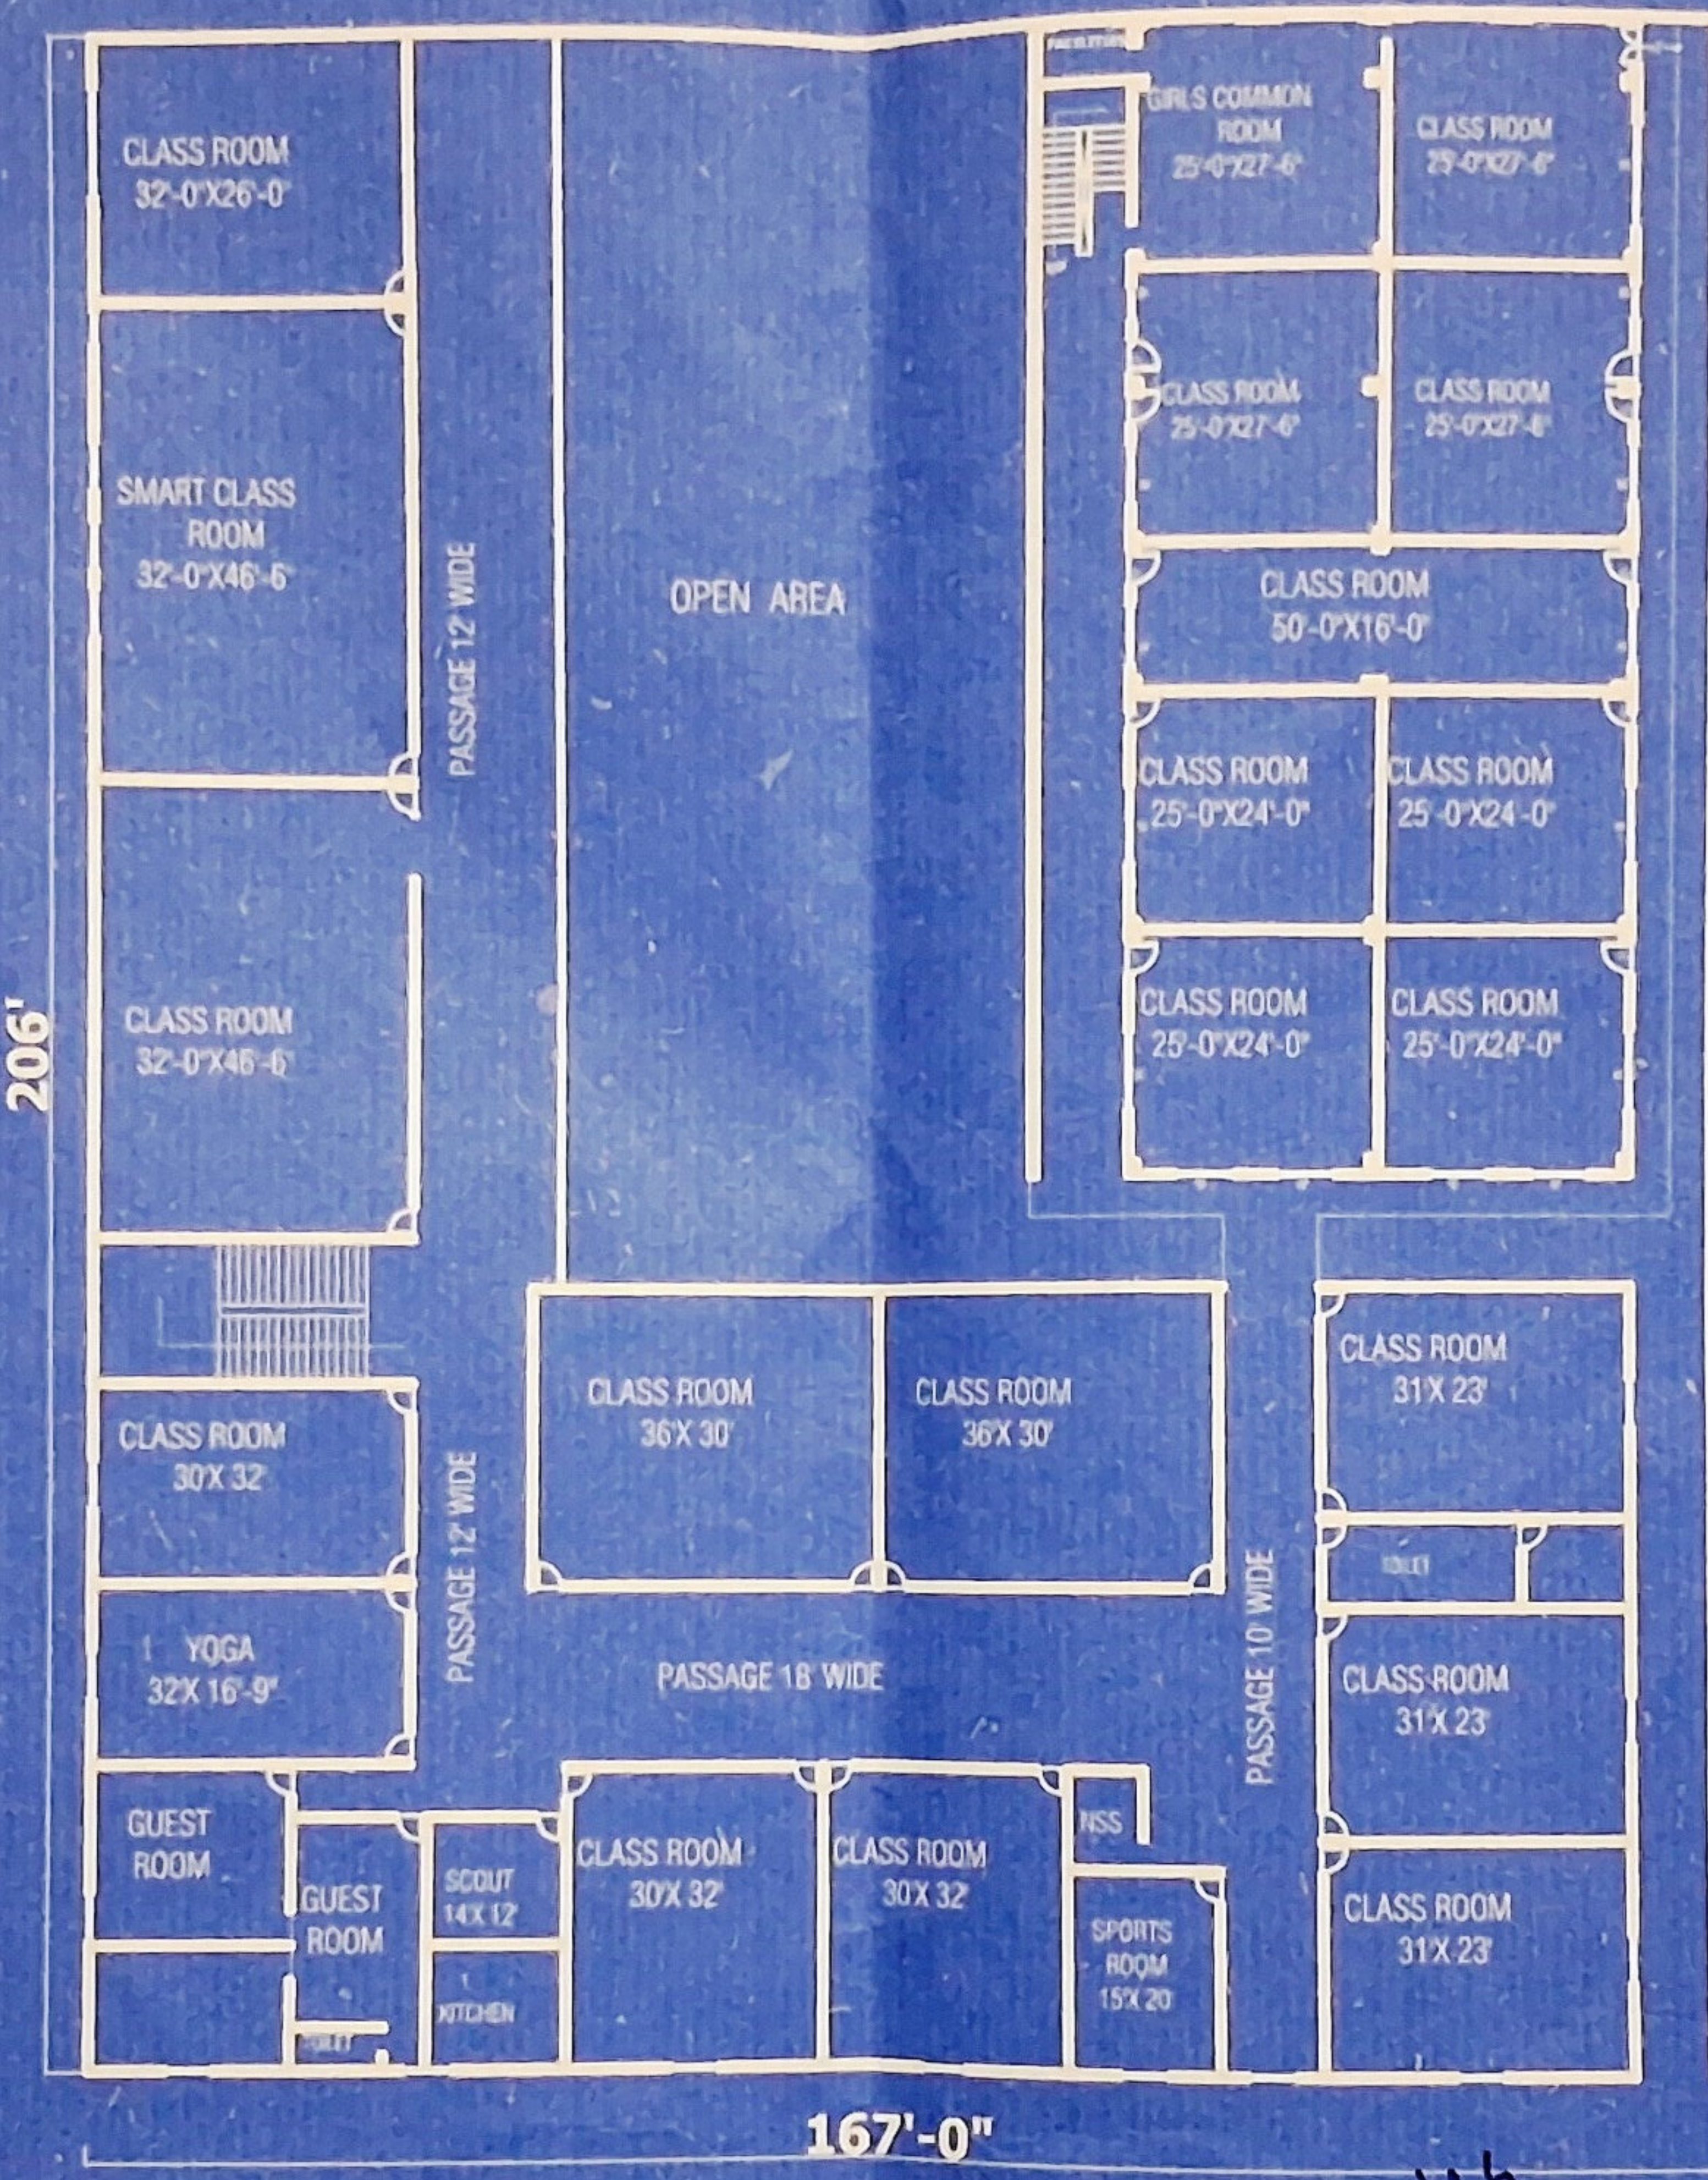

FIRST FLOOR PLAN

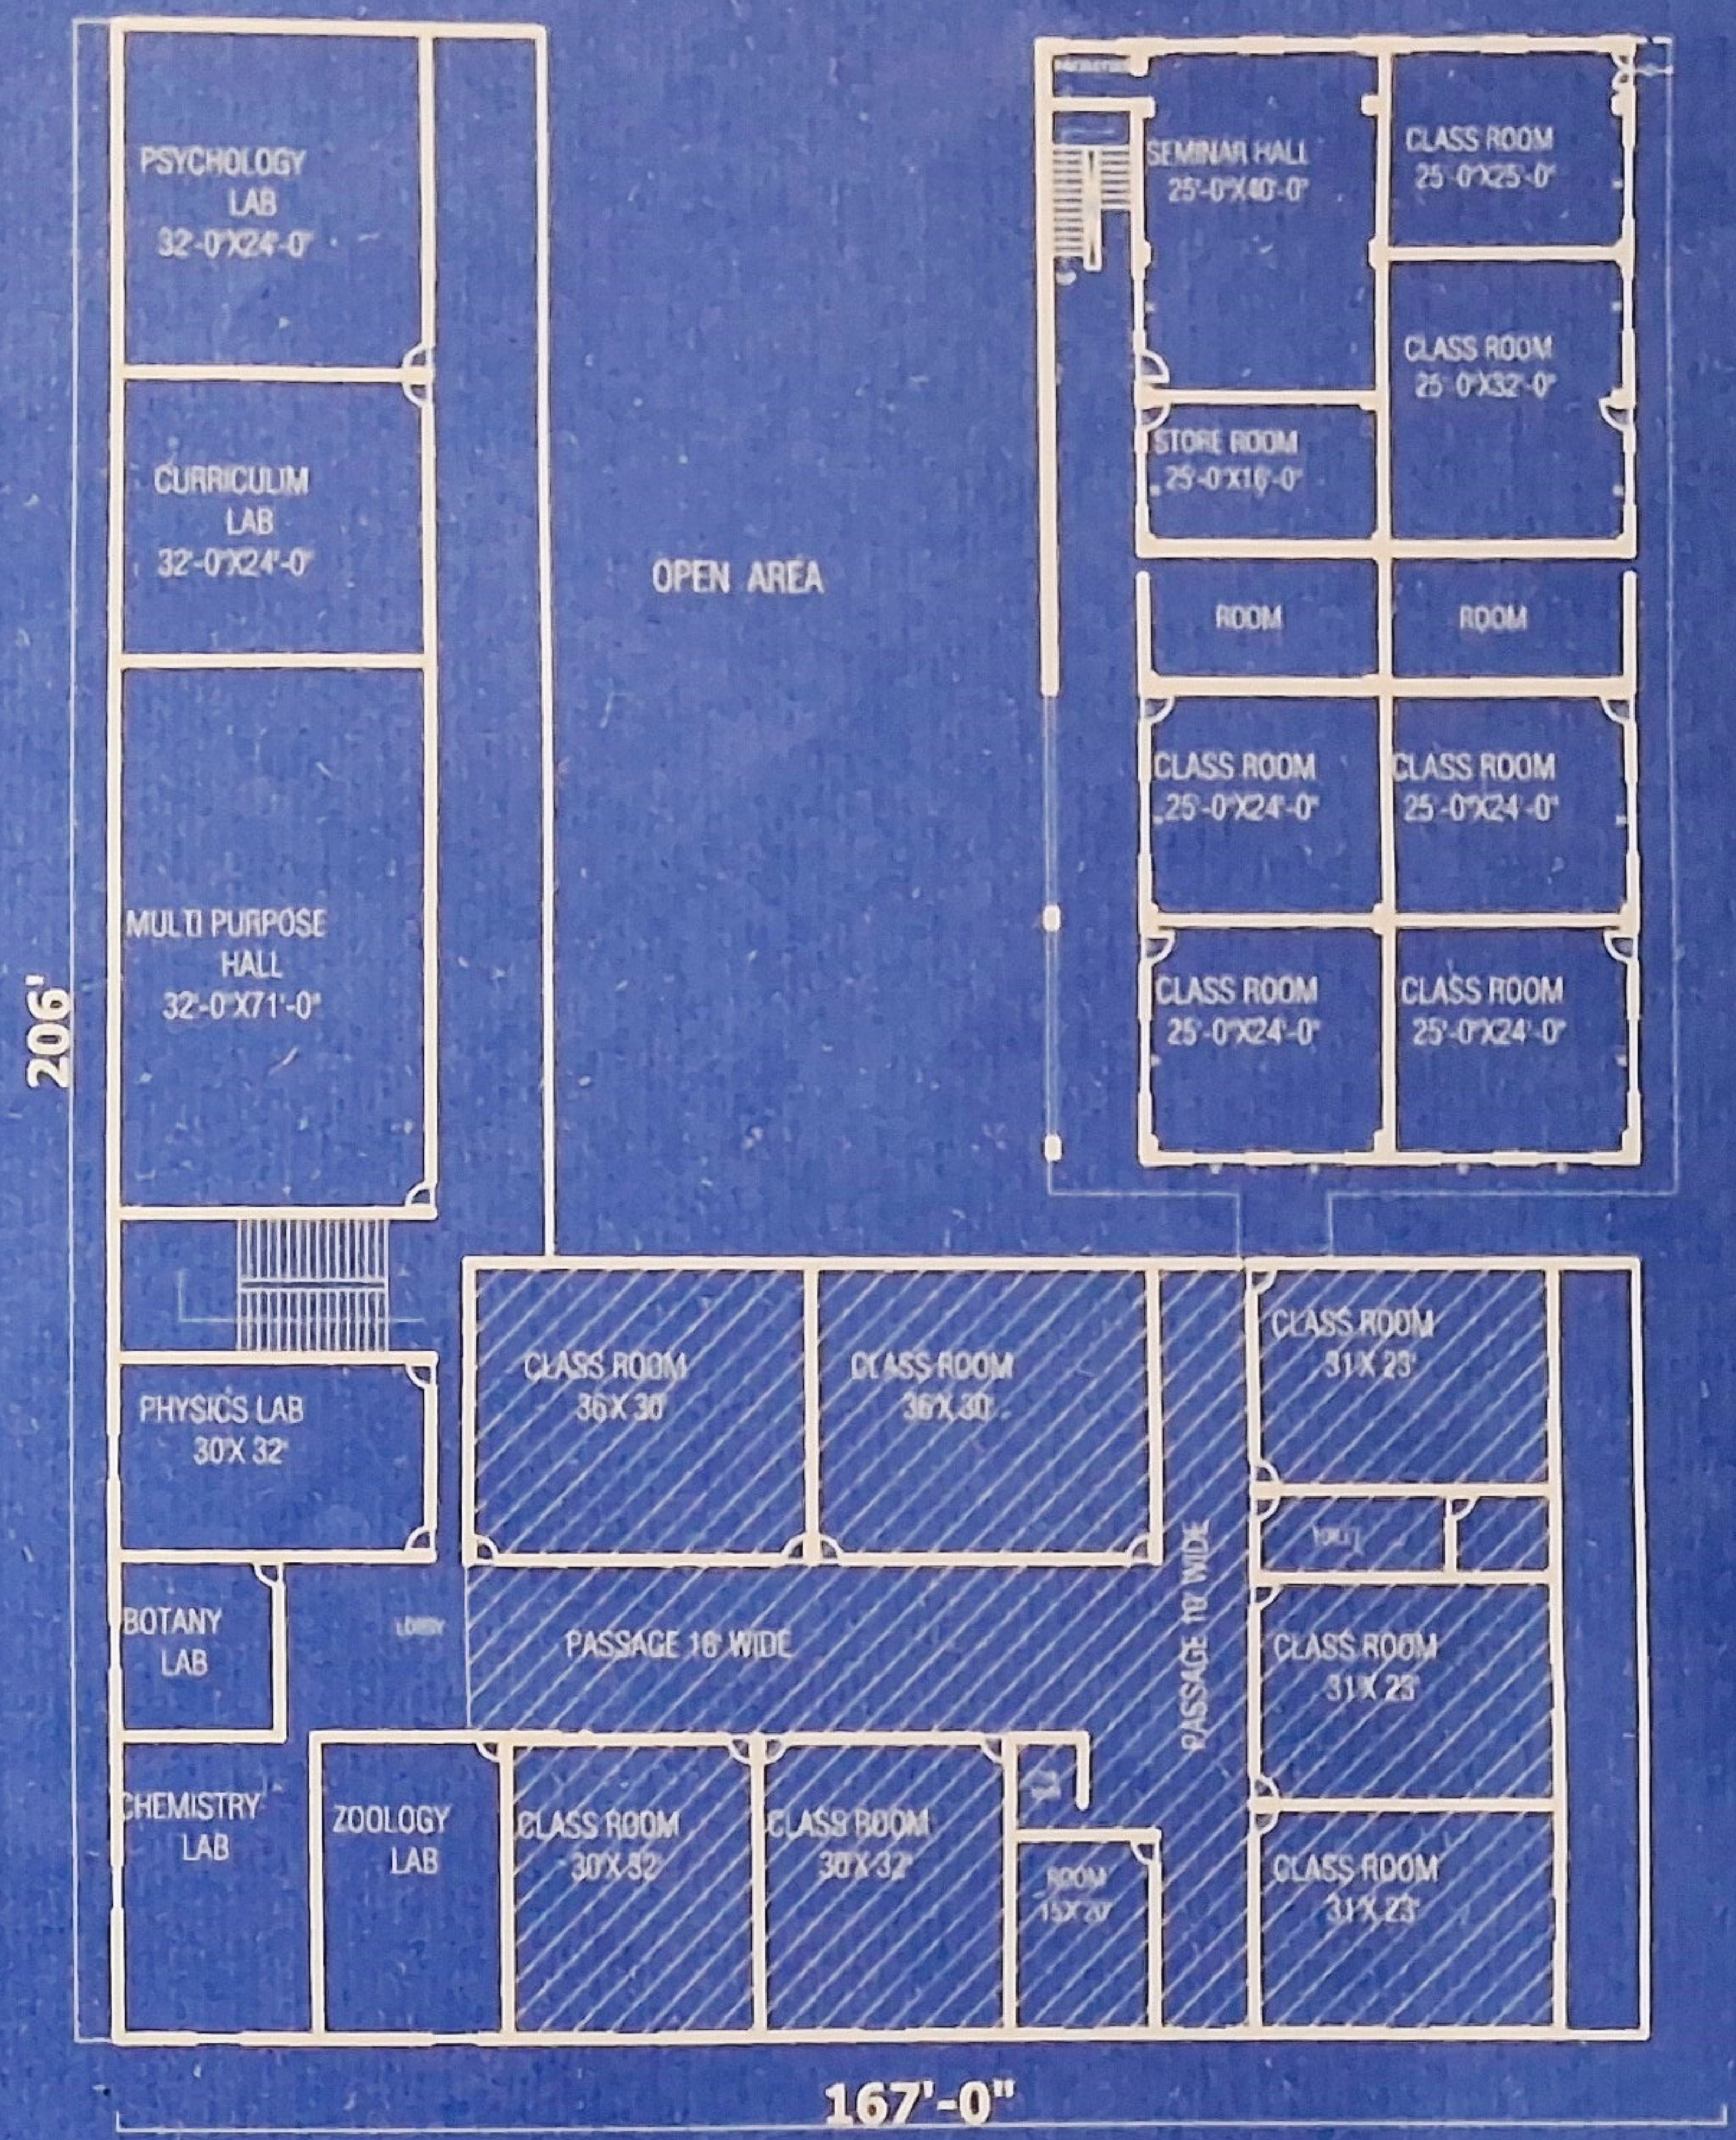

SECOND FLOOR PLAN

MAIN ROAD

TOTAL LAND AREA = 11,800 SQ.MT
 TOTAL BUILT UP AREA GROUND FLOOR = 27813 SQ.FT = 2584.85 SQ.MT
 TOTAL BUILT UP AREA FIRST FLOOR = 27813 SQ.FT = 2584.85 SQ.MT
 TOTAL BUILT UP AREA SECOND FLOOR = 27813 SQ.FT = 2584.85 SQ.MT
 TOTAL BUILT UP AREA = 83439 SQ.FT = 7754.55 SQ.MT

25/3/26
 अधिशाही अधिकारी
 नगर पालिका इटावा



ASTHA MAHAVIDALYA (B.A, B.SC.)



ASTHA MAHAVIDALYA FOR TEACHER EDUCATION

25/3/26
 कनिष्ठ अभियन्ता
 नगर पालिका इटावा

25-3-26
LAIQ AHMED KHAN
 DRAFTSMAN
 LICENCED HOLDER
 NAGAR NIGAM, KOTA
 Ph. 321786

25.3.26
PRINCIPAL
 सचिव
 ASTHA MAHAVIDYALAYA
 ITAWA KOTA (RAJ.)